



— AARON —  
SPECTRA


SIGNATURE  
COMMERCIAL  
S P A C E S

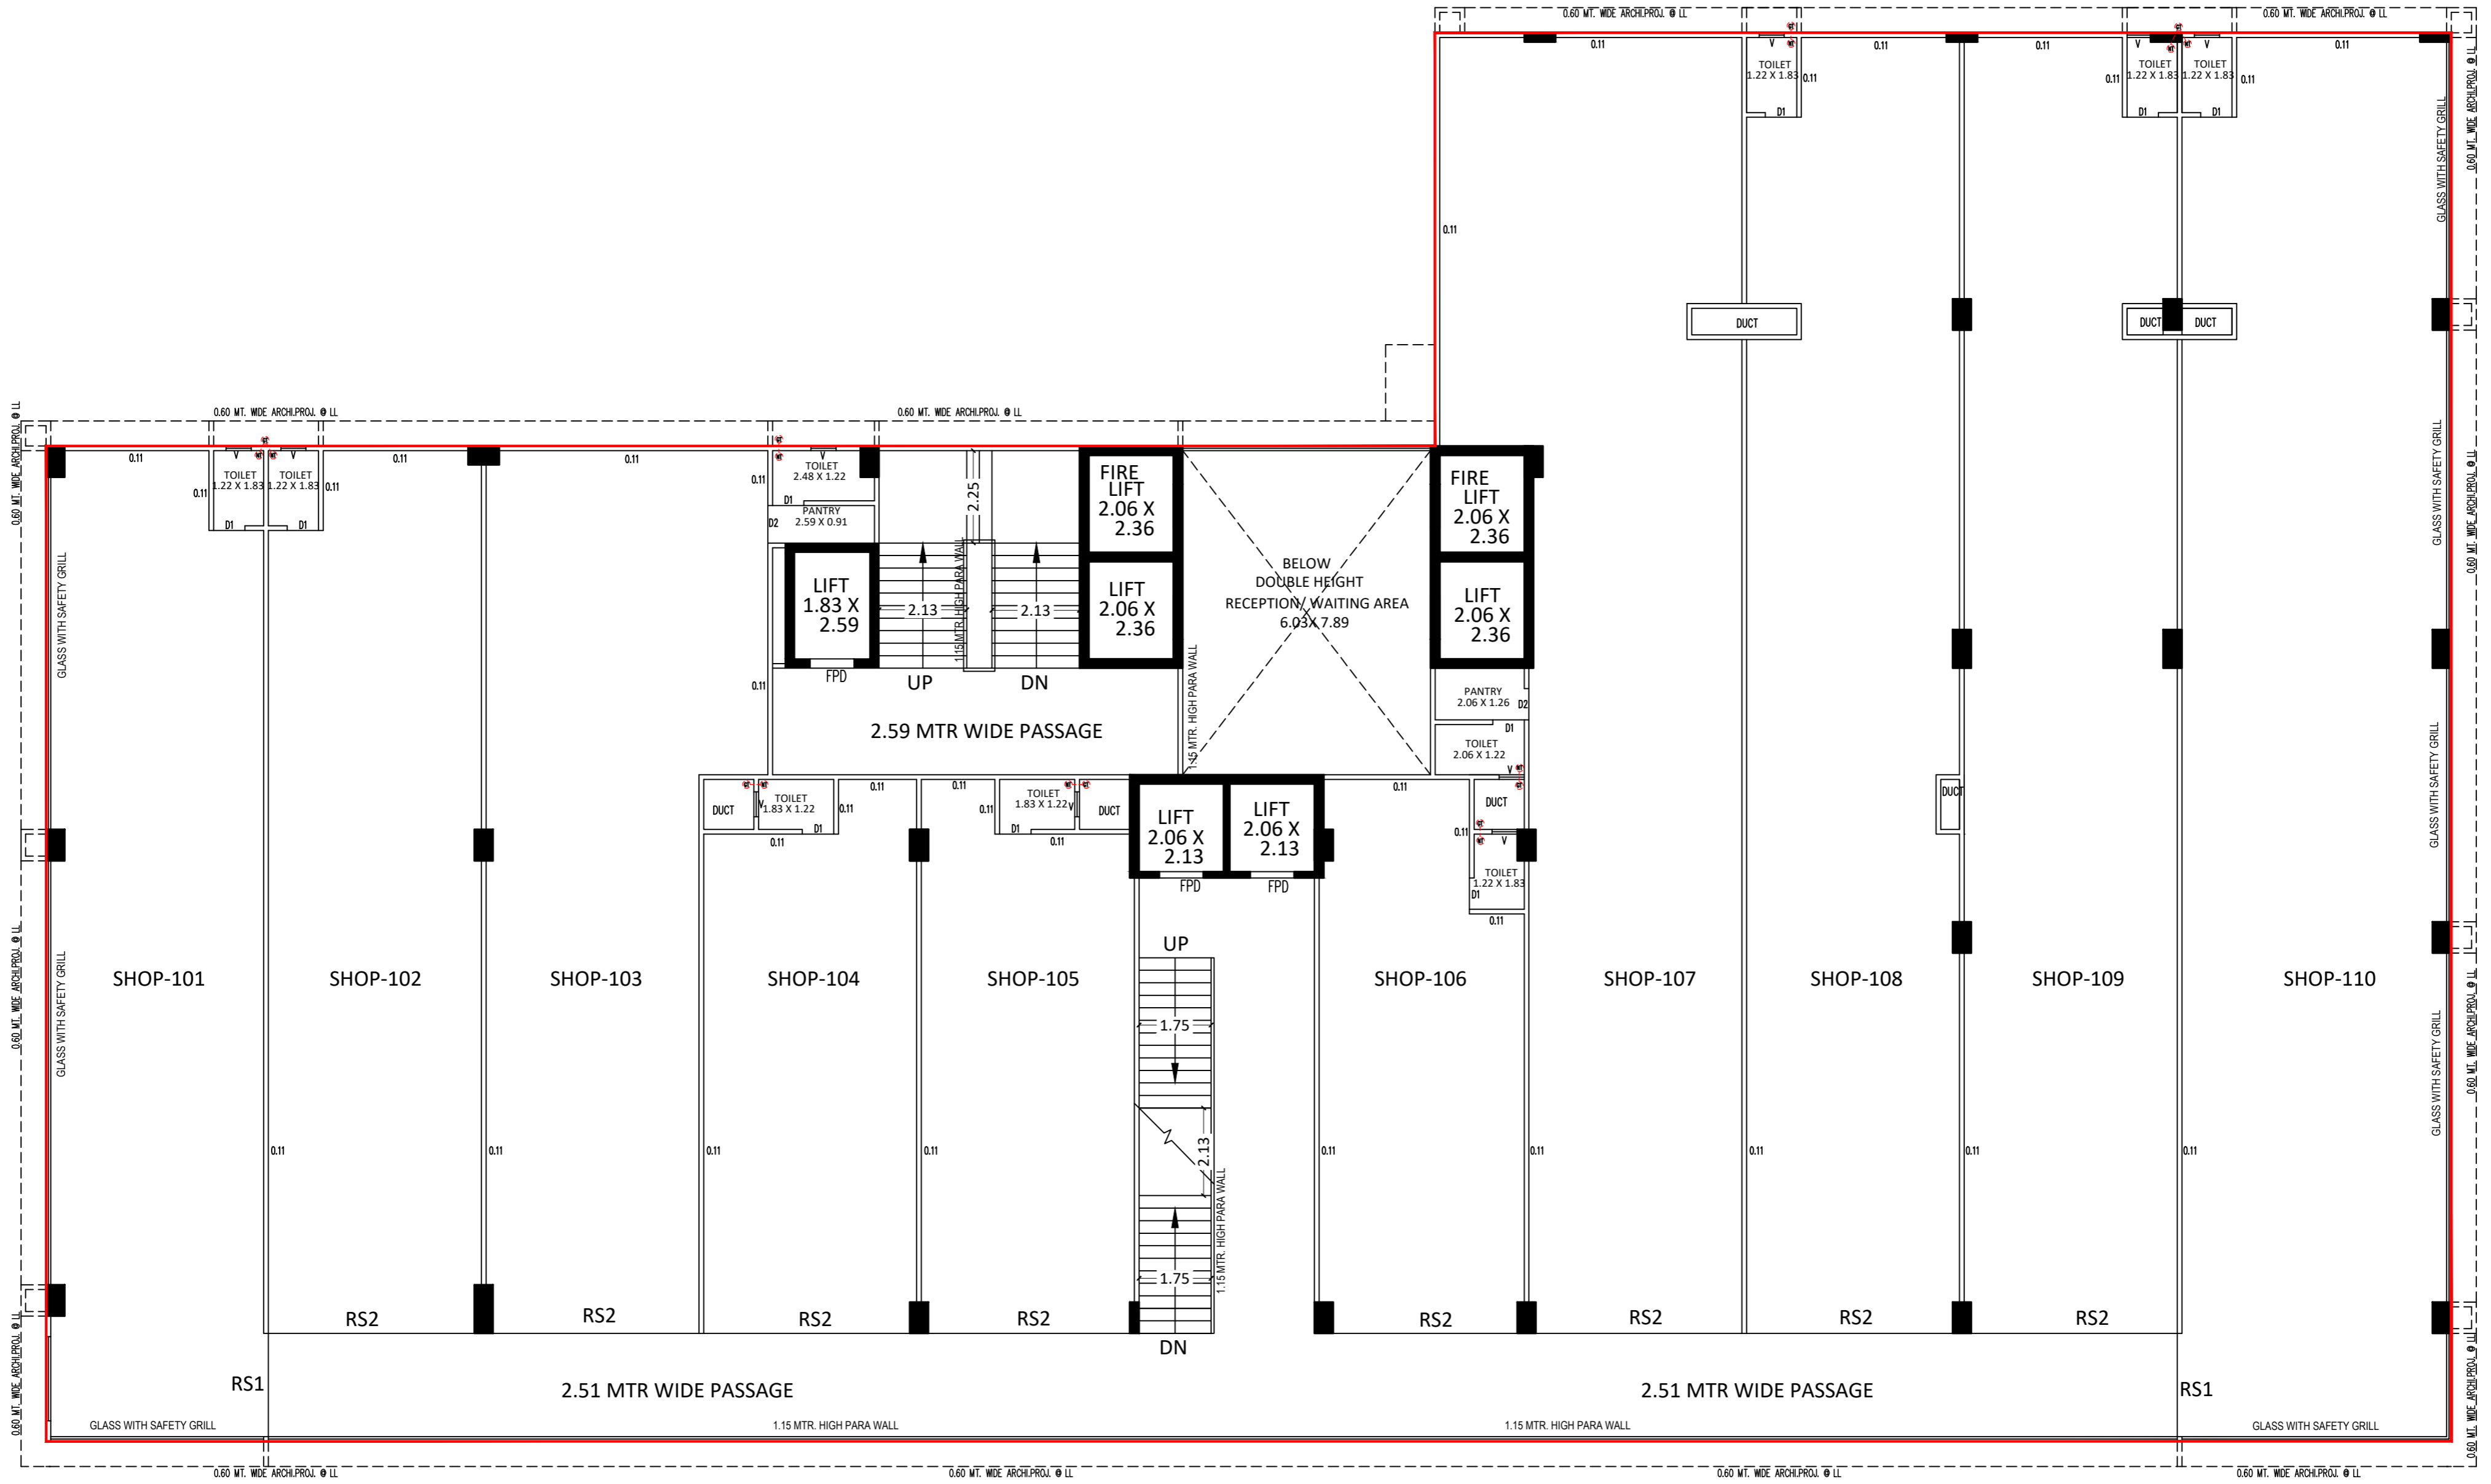

FIRST & SECOND FLOOR PLAN

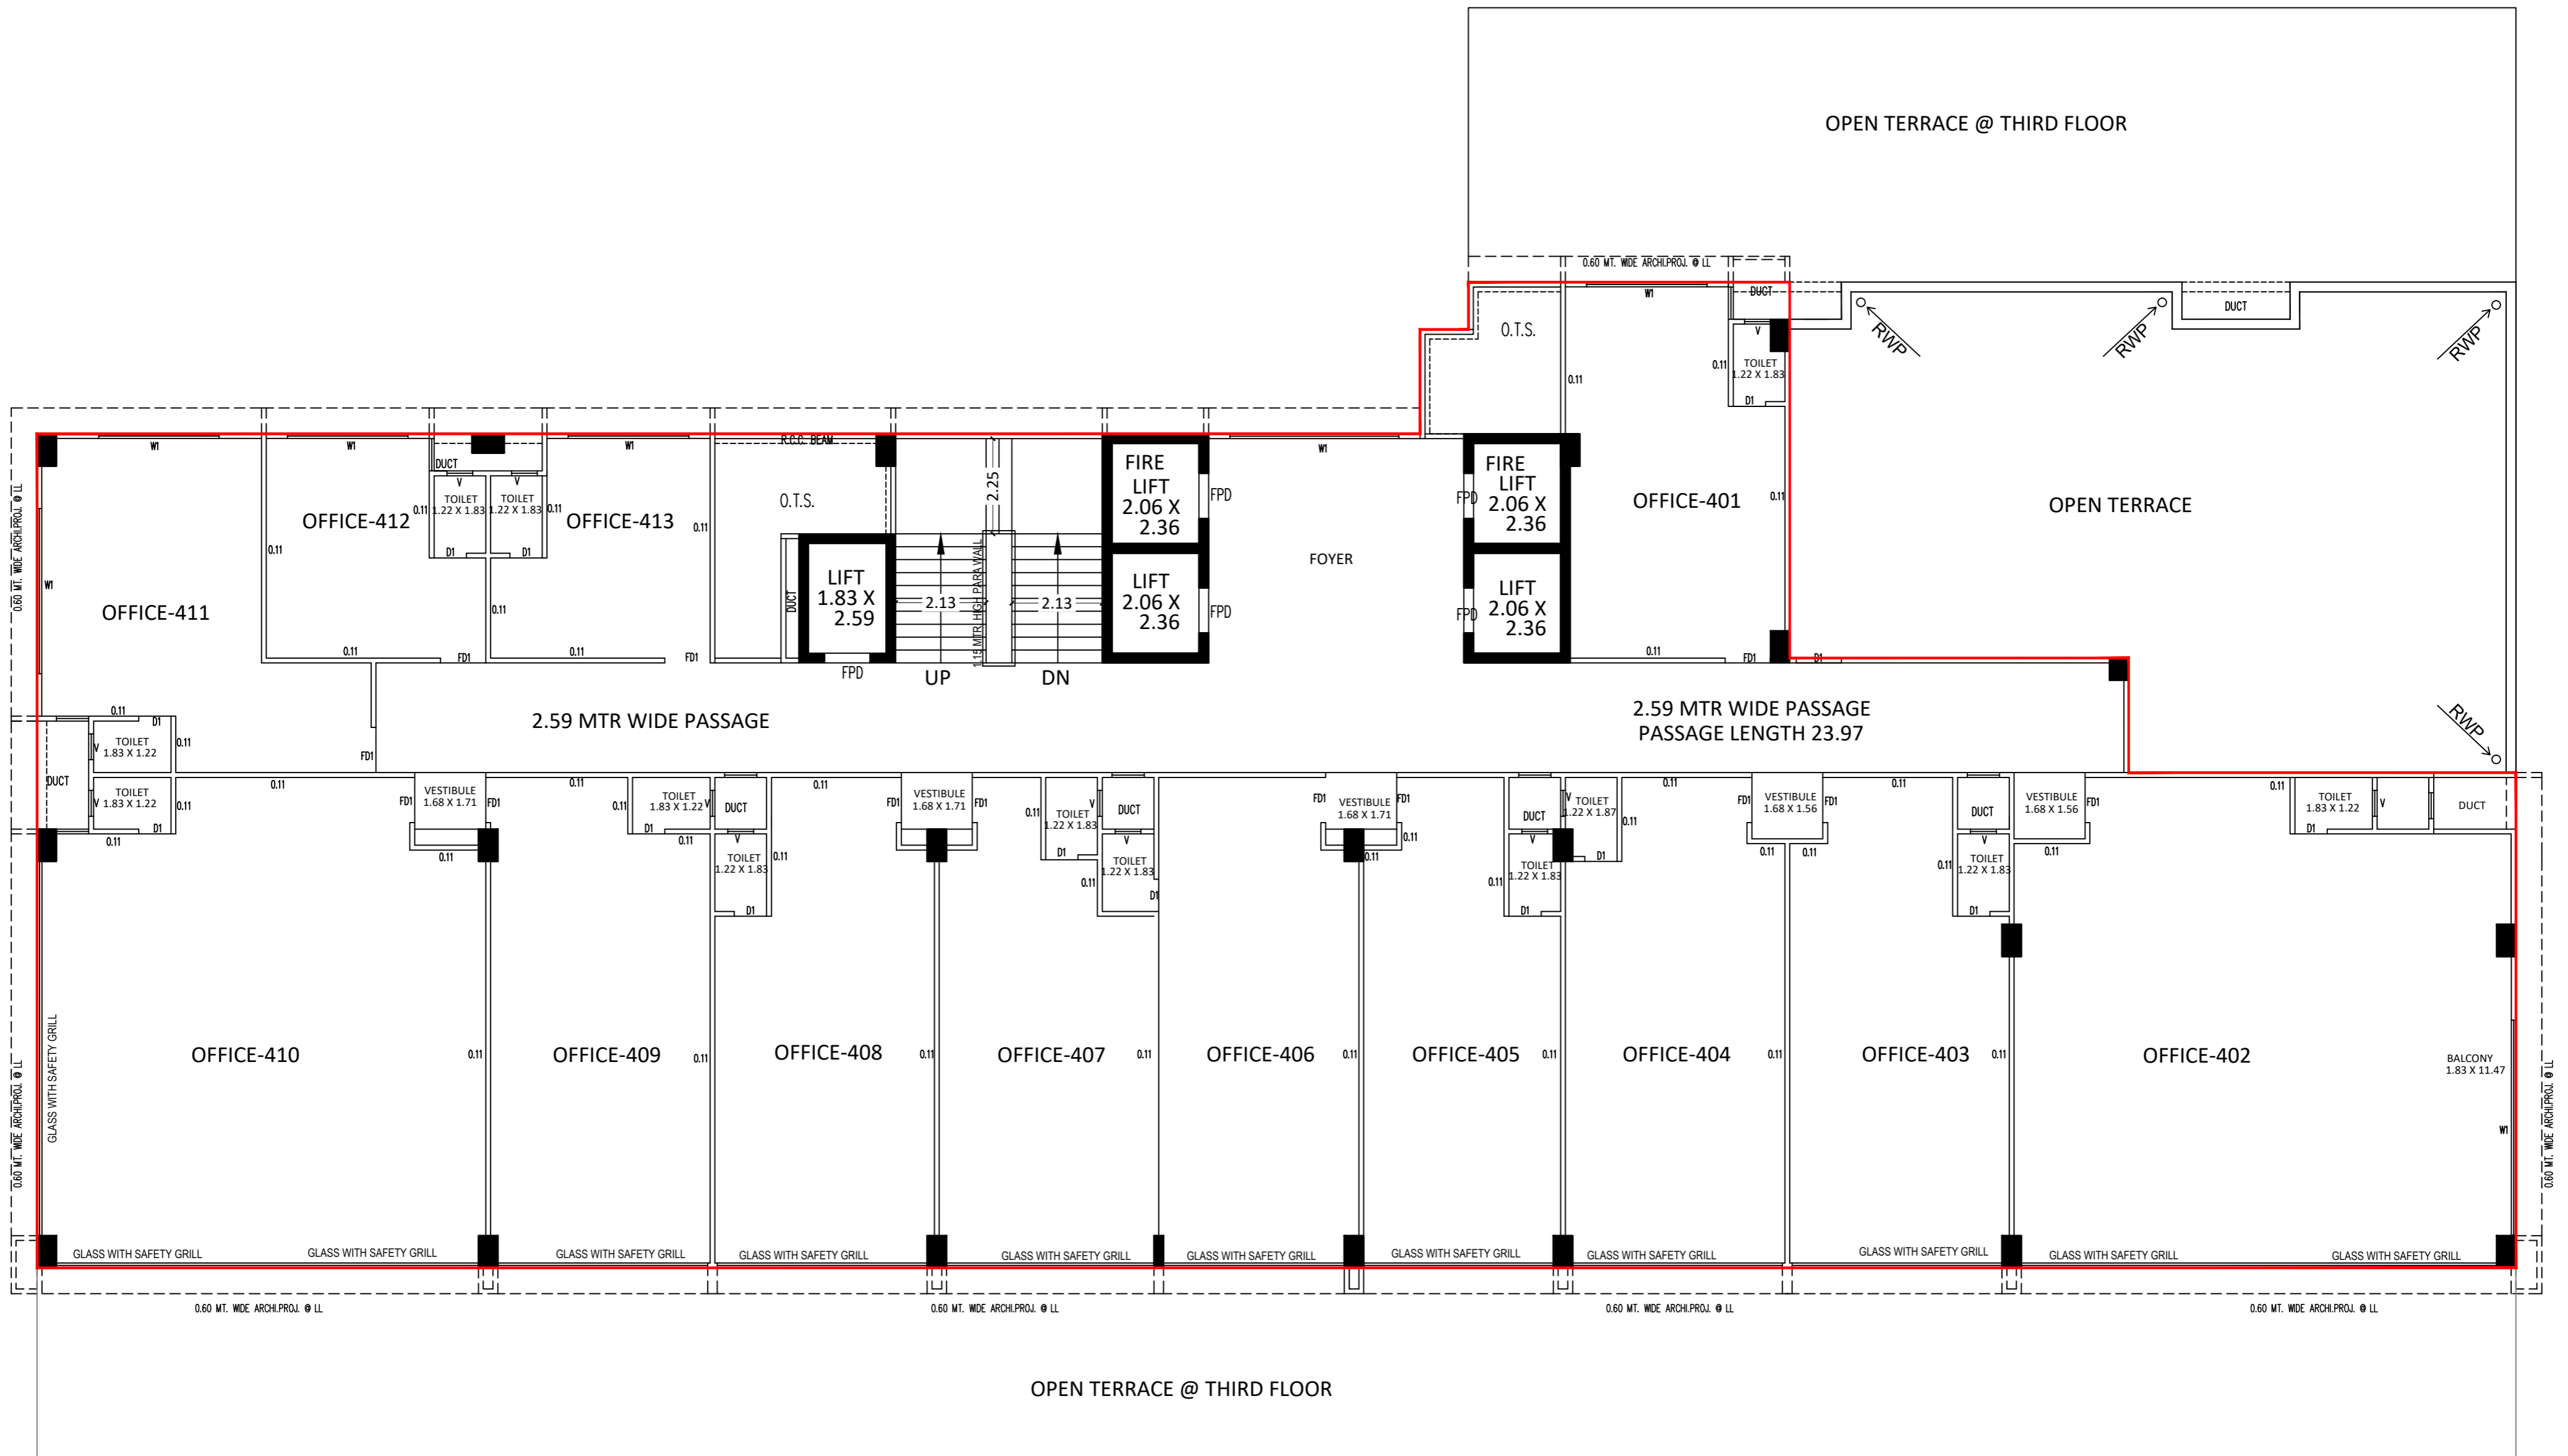

FORTH FLOOR PLAN

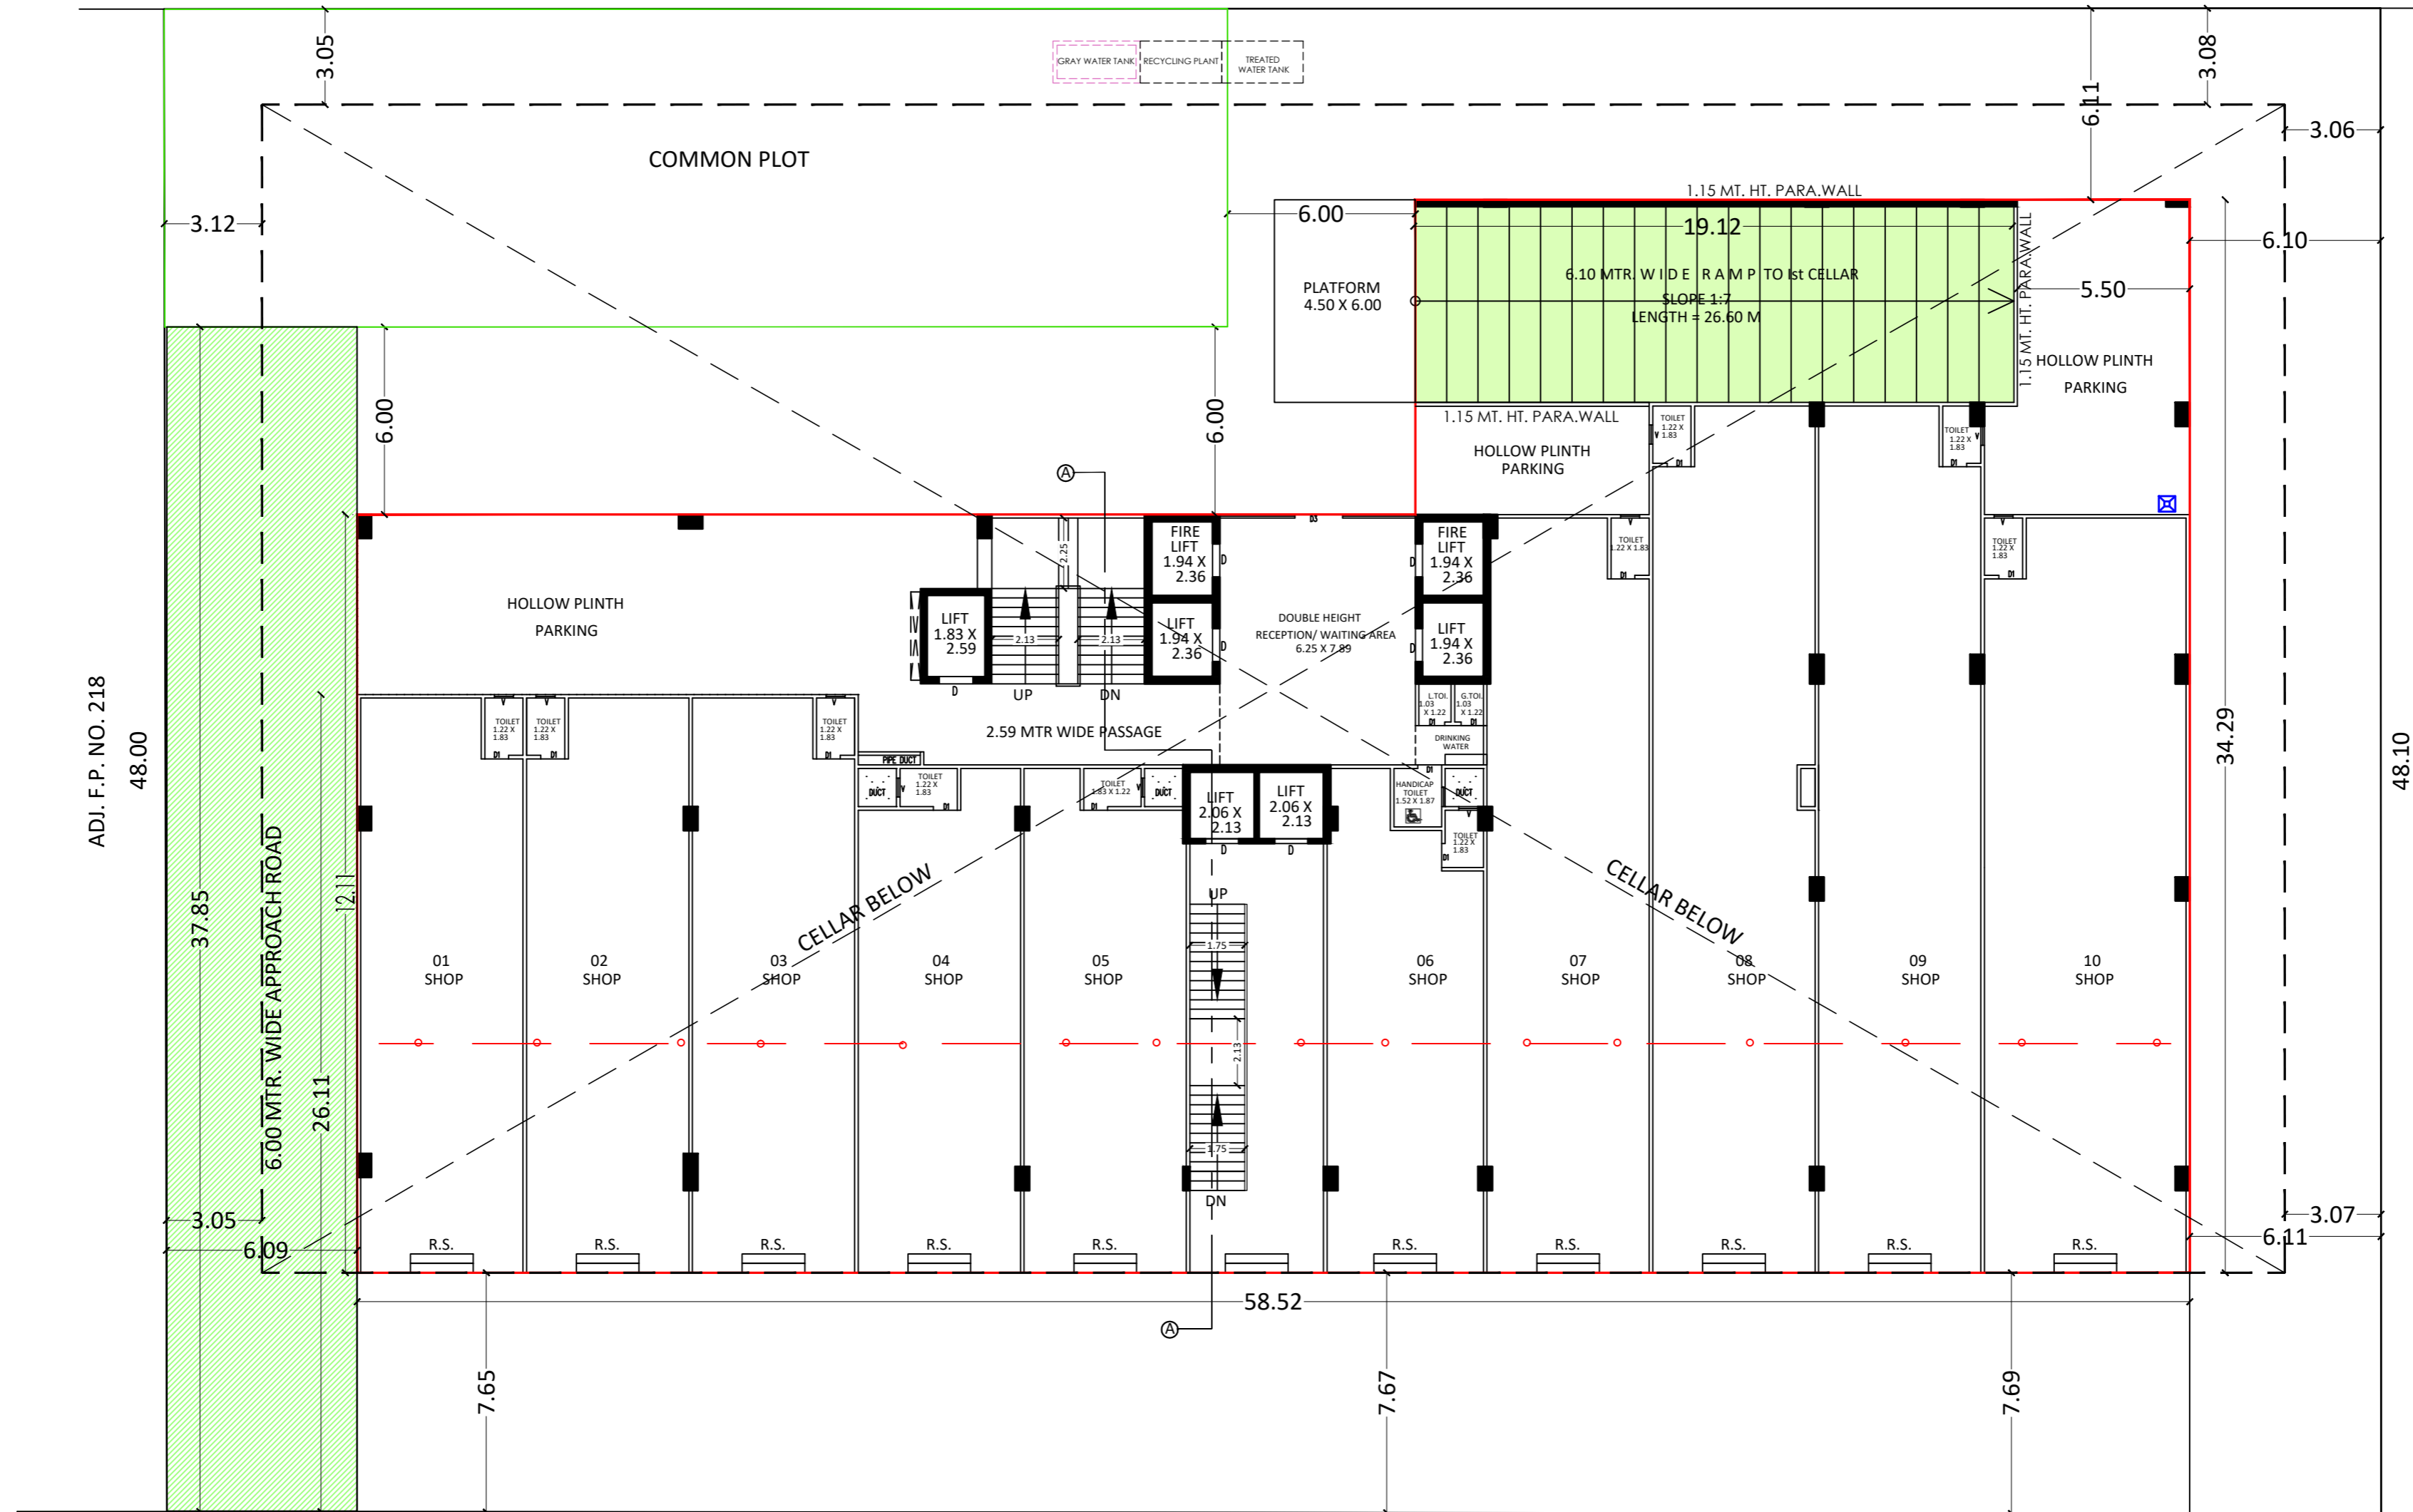


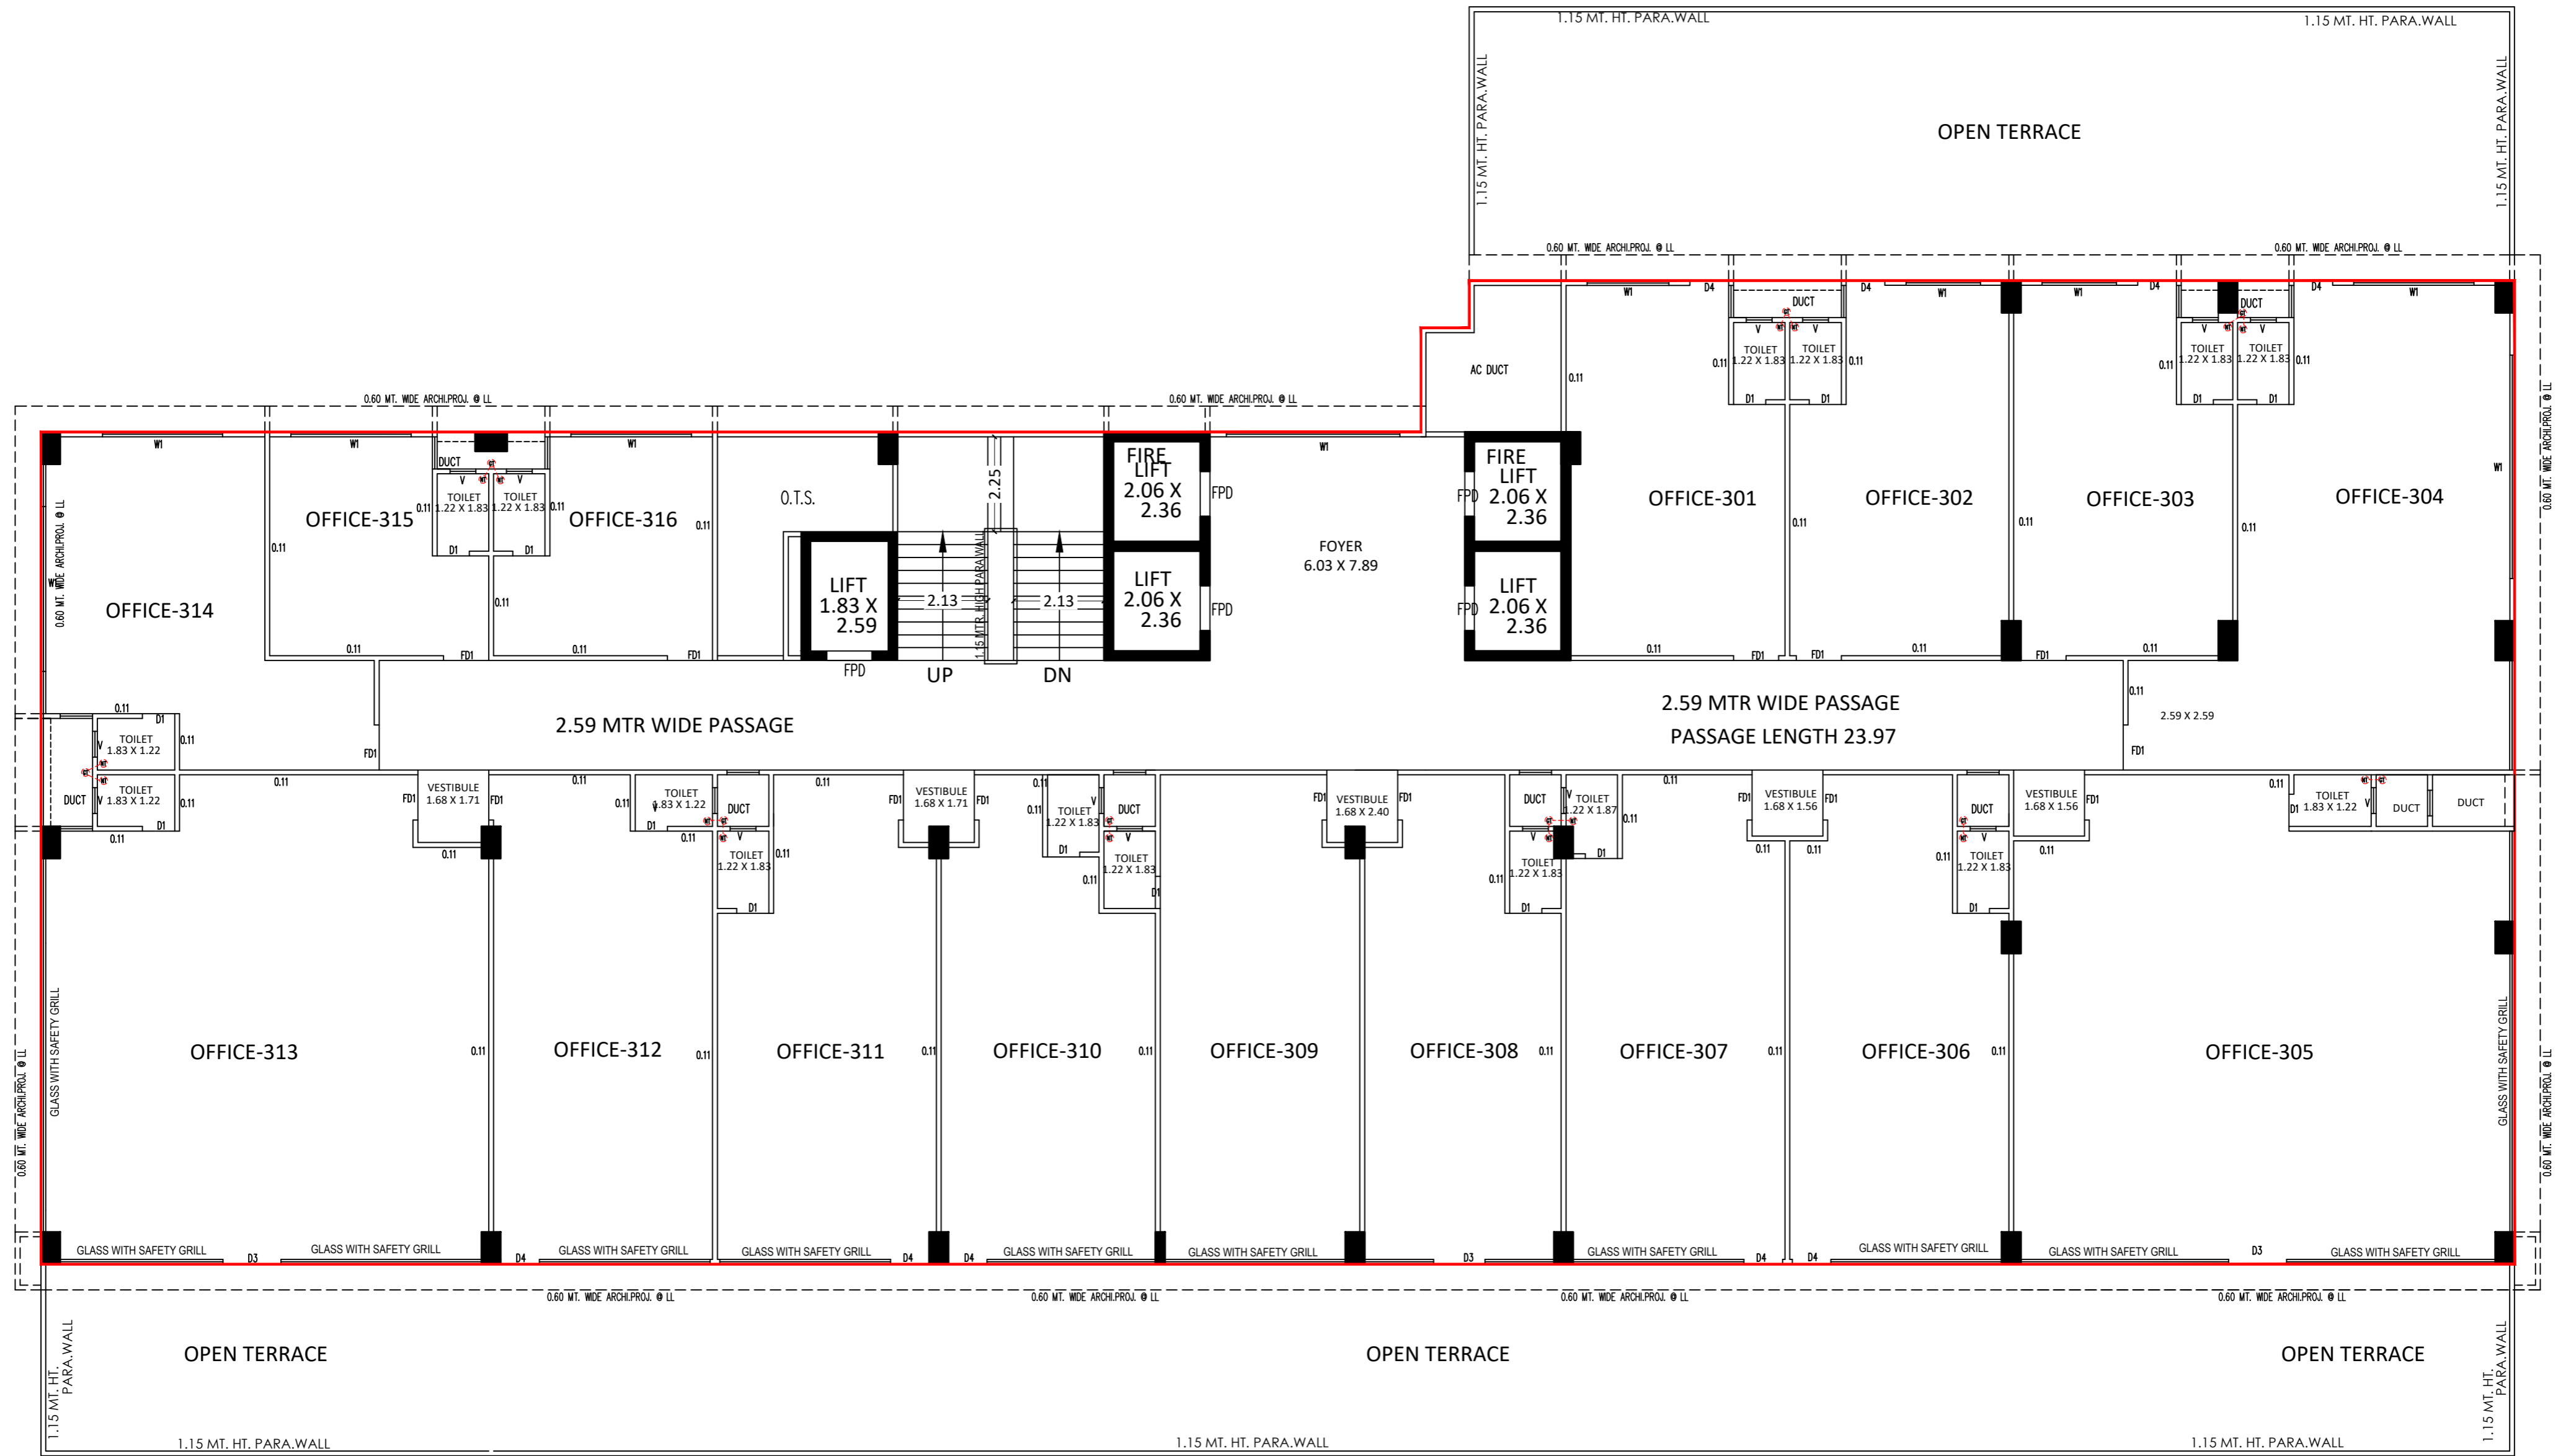
ADJ. F.P. NO. 218  
48.00

ADJ. F.P. NO. 219  
48.10

TO MUNI. MANHOLE

30.00 MT. WIDE T.P.S. ROAD

  
 N  
 LAY OUT PLAN  
 SCALE 1 CM = 2.00 MTR.



THIRD FLOOR PLAN



Developer

**AARON DEVELOPERS**

Architect

**ADS ARCHITECT PVT. LTD.**

**SITE ADDRESS :-**

**Opp. Rajpath Club, Rajpath Rangoli Road, Bodakdev, Ahmedabad – 380054**

**CONTACT NO. 99989 58958.**

## Specifications

### **Structure**

Earthquake resistance R.C.C. structure  
& Brick wall.

### **Electrification**

Concealed wiring & good quality  
accessories with sufficient electric points.

### **Showroom**

Good quality Rolling shutter with oil paint.

### **PARKING**

Sufficient Parking on 3 Level Basement.

### **Flooring**

Good quality Vitrified tile flooring in entire  
unit